


THE TAYLOR

7426 WOODEN NICKEL



WINTON & ASSOCIATES
QUALITY BUILT. LUXURY DESIGNED HOMES.

2340 SQFT. – 3 BEDROOMS – 3 BATHROOMS – SUPER CAR GARAGE

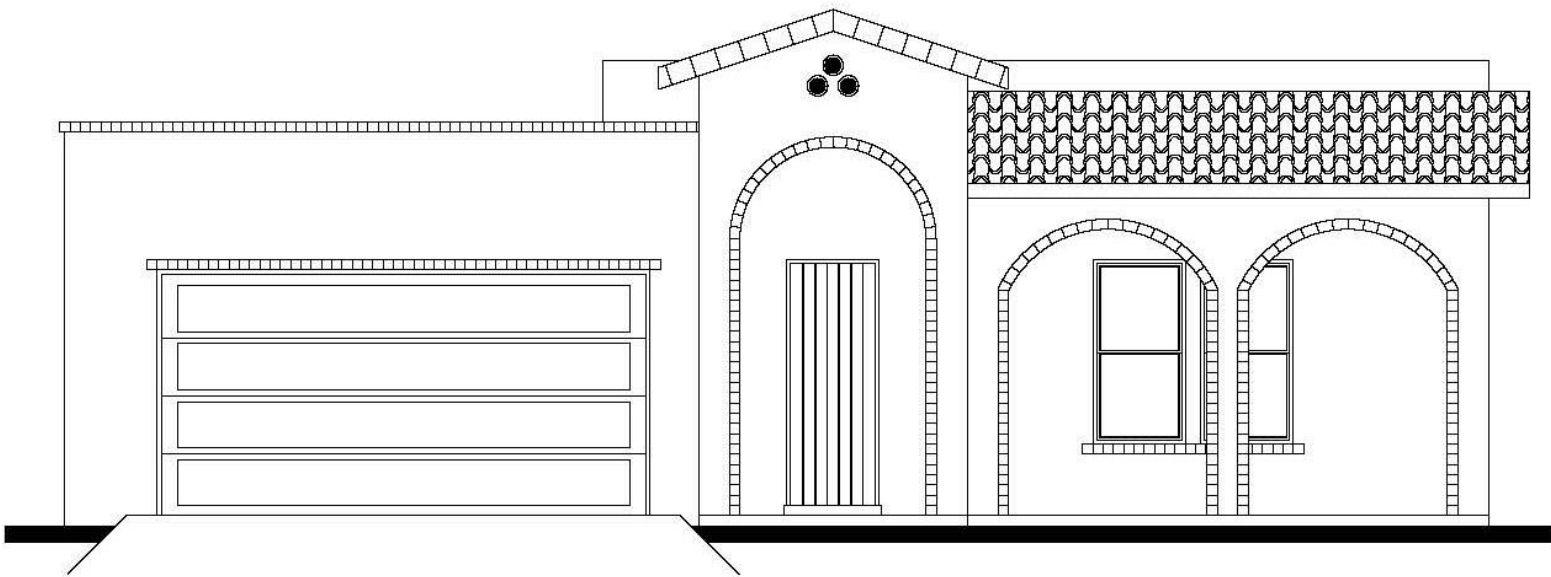

FRONT ELEVATION

Scale: 1/4" = 1'-0"

Build your dream home...



•6300 Escondido Dr. El Paso, TX 79912 •PH: (915) 584-8629 •FX: (915) 225-0087
WINTONHOMES.COM


THE TAYLOR

7426 WOODEN NICKEL



WINTON & ASSOCIATES
QUALITY BUILT. LUXURY DESIGNED HOMES.

2340 SQFT. – 3 BEDROOMS – 3 BATHROOMS – SUPER CAR GARAGE

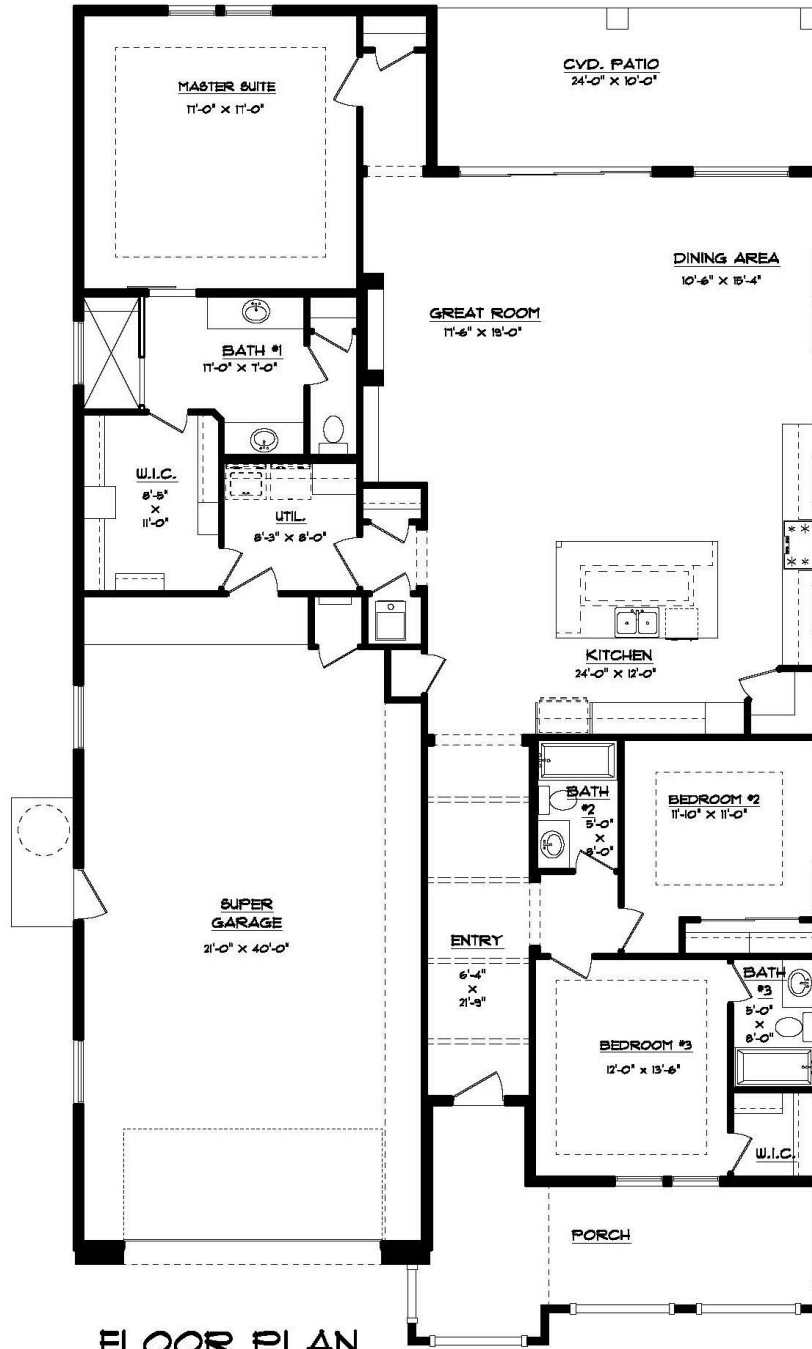

FLOOR PLAN
46'-2 1/2" X 76'-11 1/2"


Floor Plan, Amenities, Price and Availability are subject to change without notice



•6300 Escondido Dr. El Paso, TX 79912 •PH: (915) 584-8629 •FX: (915) 225-0087
WINTONHOMES.COM



Energy Star Certified EFFICIENCY, COMFORT AND HEALTH

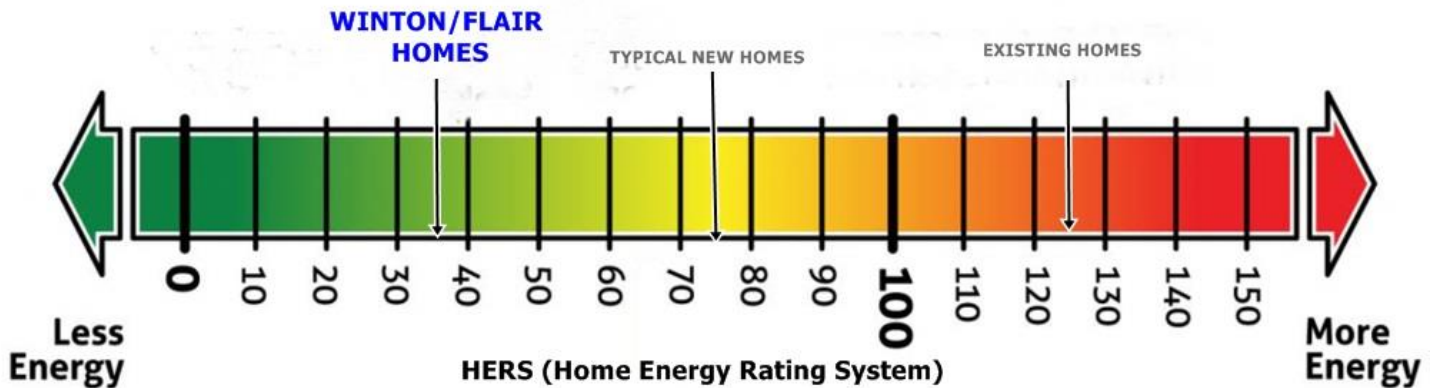

ALL ACCENT HOMES ARE DESIGNED AND BUILT WITH HIGH LEVELS OF ENERGY EFFICIENCY TO MEET AND EXCEED ENERGY STAR PROGRAM STANDARDS.

We not only build your dream home...
we build a cost-effective, healthy home
suited for any climate and the comfort
for you and your loved ones...

Jack Winton



WINTON & ASSOCIATES
QUALITY BUILT. LUXURY DESIGNED HOMES.

*WE GUARRANTY HEATING & COOLING PERFORMANCE OF EACH HOME



THE TAYLOR

7426 WOODEN NICKEL



WINTON & ASSOCIATES
QUALITY BUILT. LUXURY DESIGNED HOMES.

SUPER GARAGE OPTIONS

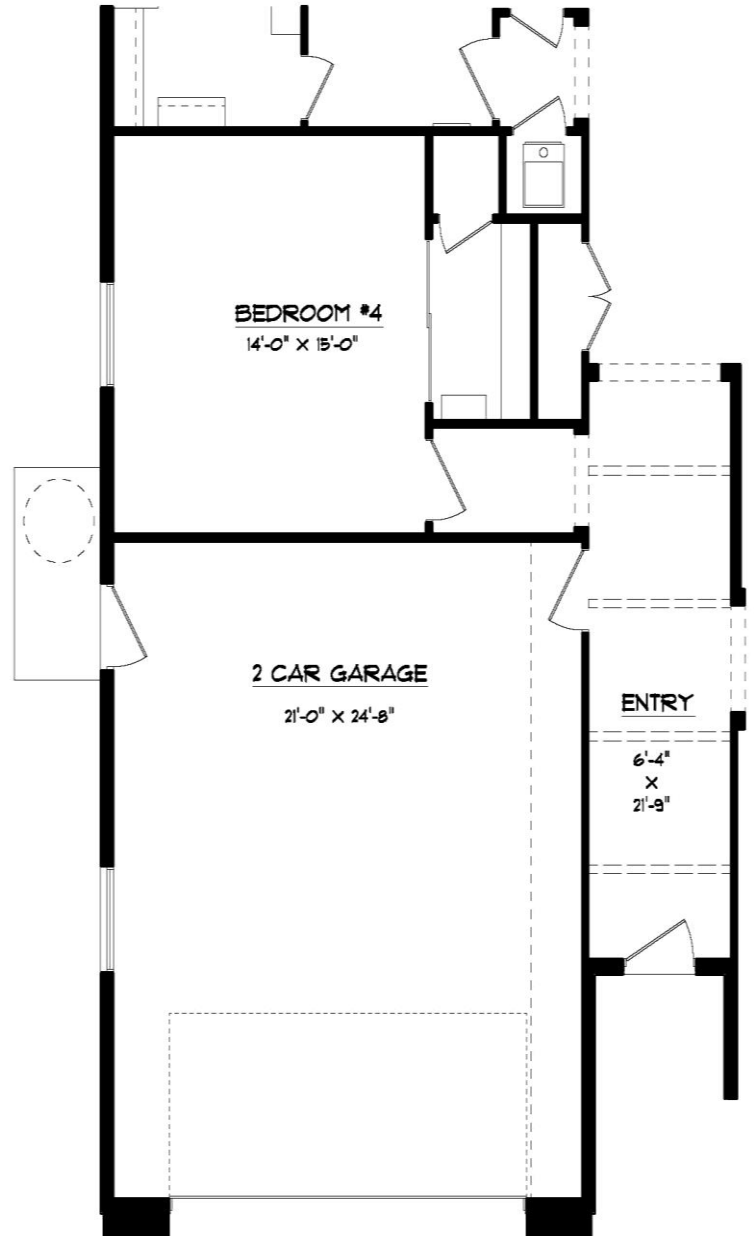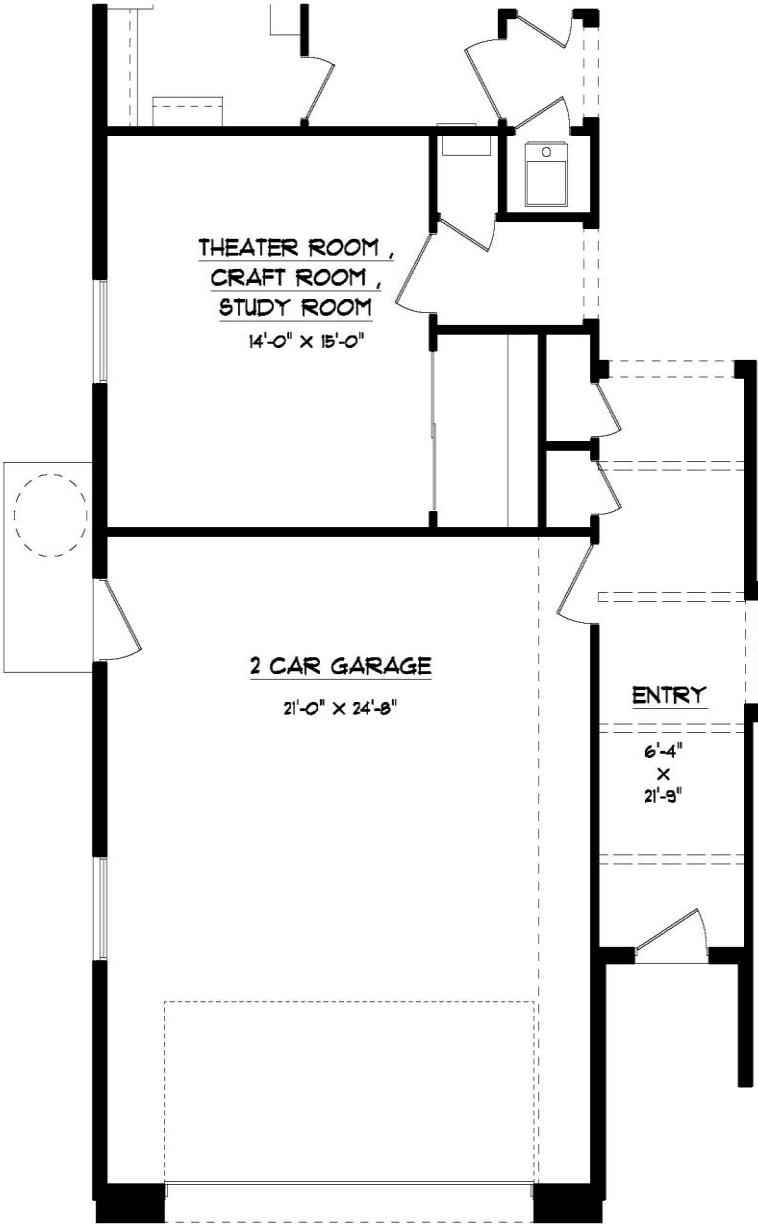

•6300 Escondido Dr. El Paso, TX 79912 •PH: (915) 584-8629 •FX: (915) 225-0087
WINTONHOMES.COM